

Dine...Shop...Work...Stay!


"Main Street" design offers an outdoor shopping experience including a central plaza for dining and

relaxing, and a 'village' concept emphasized by trees, landscaping, water features and awning-shaded sidewalks for customer comfort.

Over 88,000 square feet of retail space, a drive-through restaurant pad, and 22,000 square feet of 2nd floor professional office space for lease.

Multi-building business center totaling 130,000 square feet.

Hilton Homewood Suites Hotel with 117 rooms.

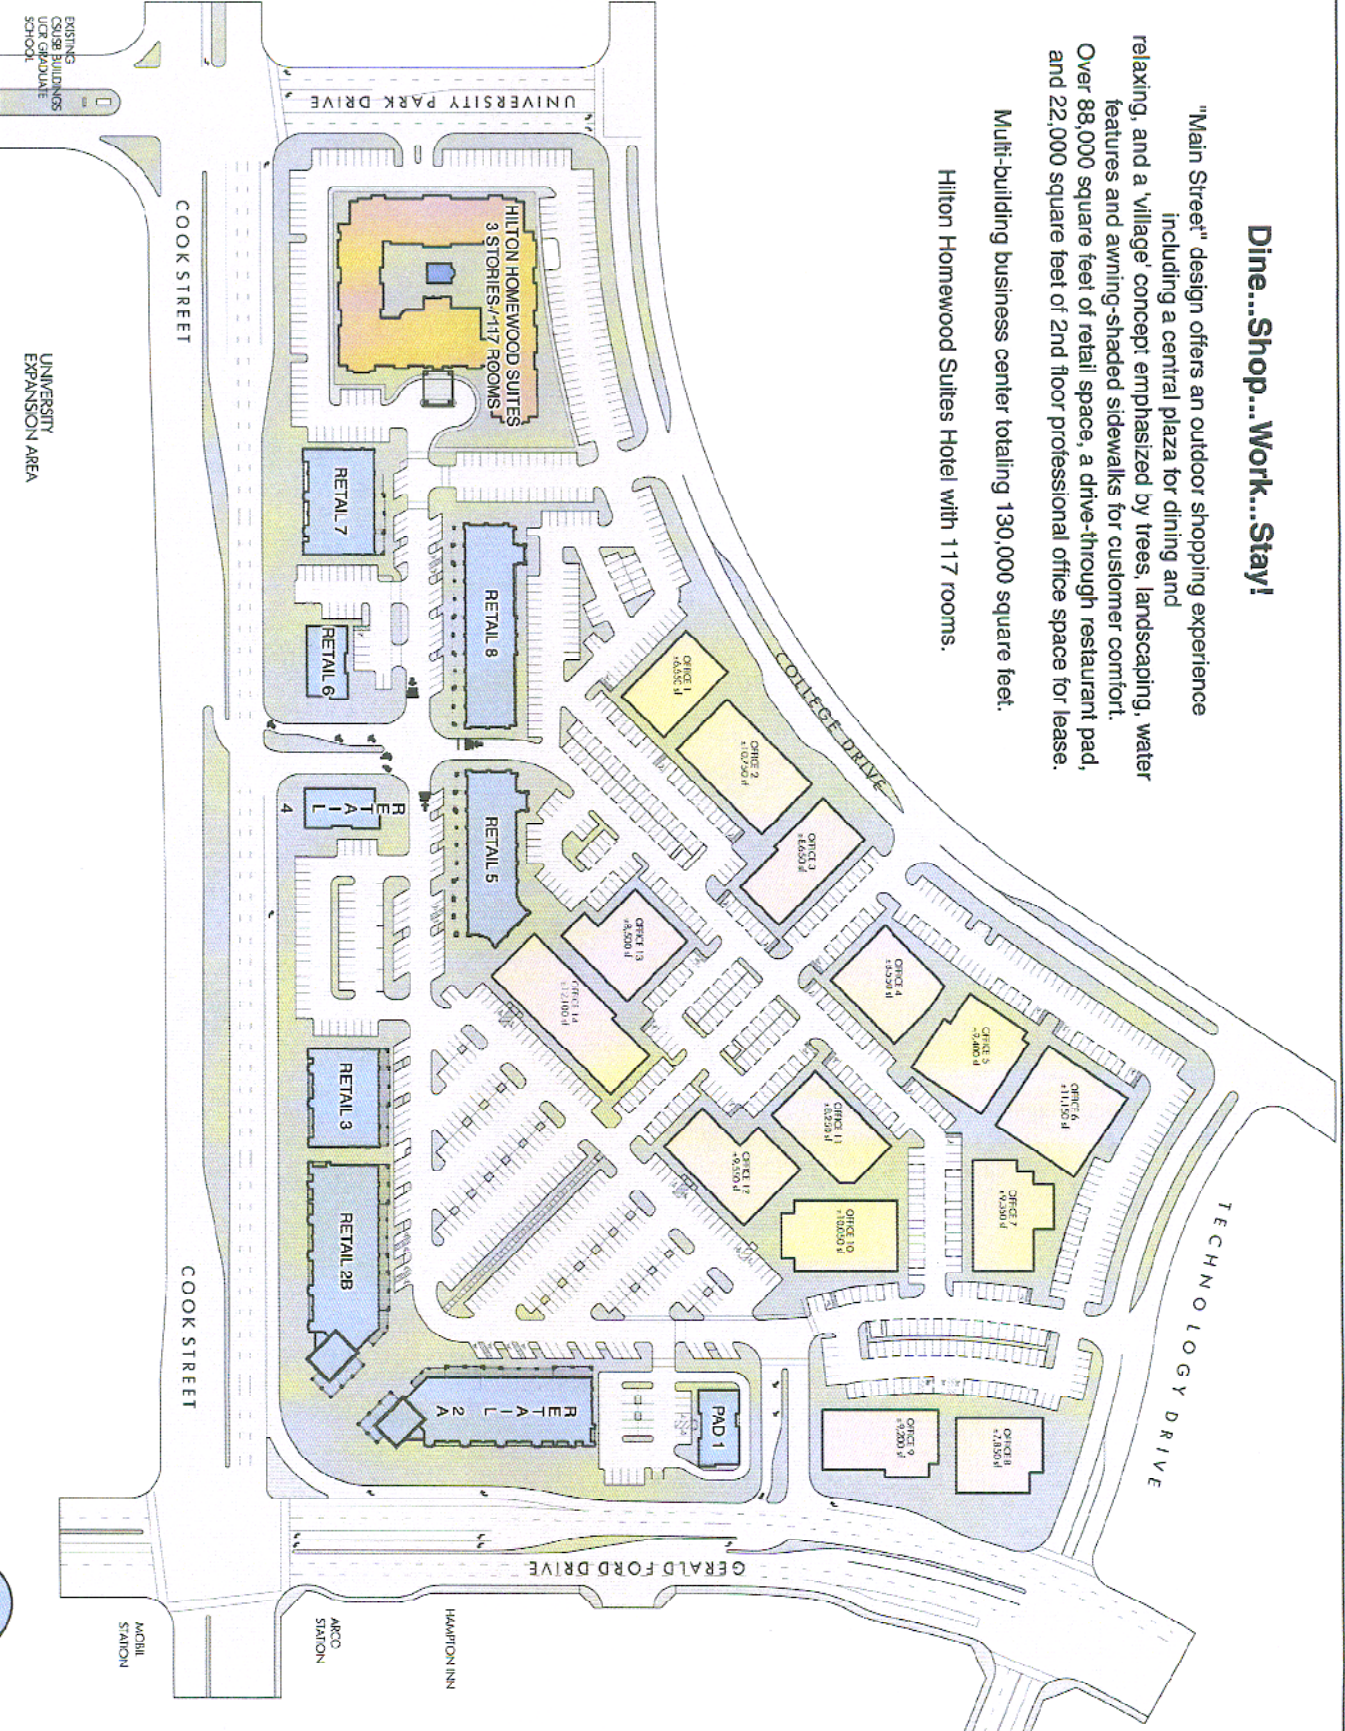

EXISTING
OFFICE BUILDINGS
UNIVERSITY
PARK SCHOOL

UNIVERSITY
EXPANSION AREA

The Village at University Park - Site Plan

scale: 1" = 80'-0"

Developer:
The Evans Company
74-000 Country Club Dr., Suite H-2
Palm Desert, California 92270
(760) 773-9832

Architect:
PrestMusic Architects
44-533 San Pablo, Suite 200
PalmDesert, California 92211
(760) 779-9353

Landscape Architect:
Land Arc West
3901 Western Pkcs, Suite 111
Newport Beach, California 92260
(949) 224-0040

